




PLANIMETRIA
SCALA 1:200

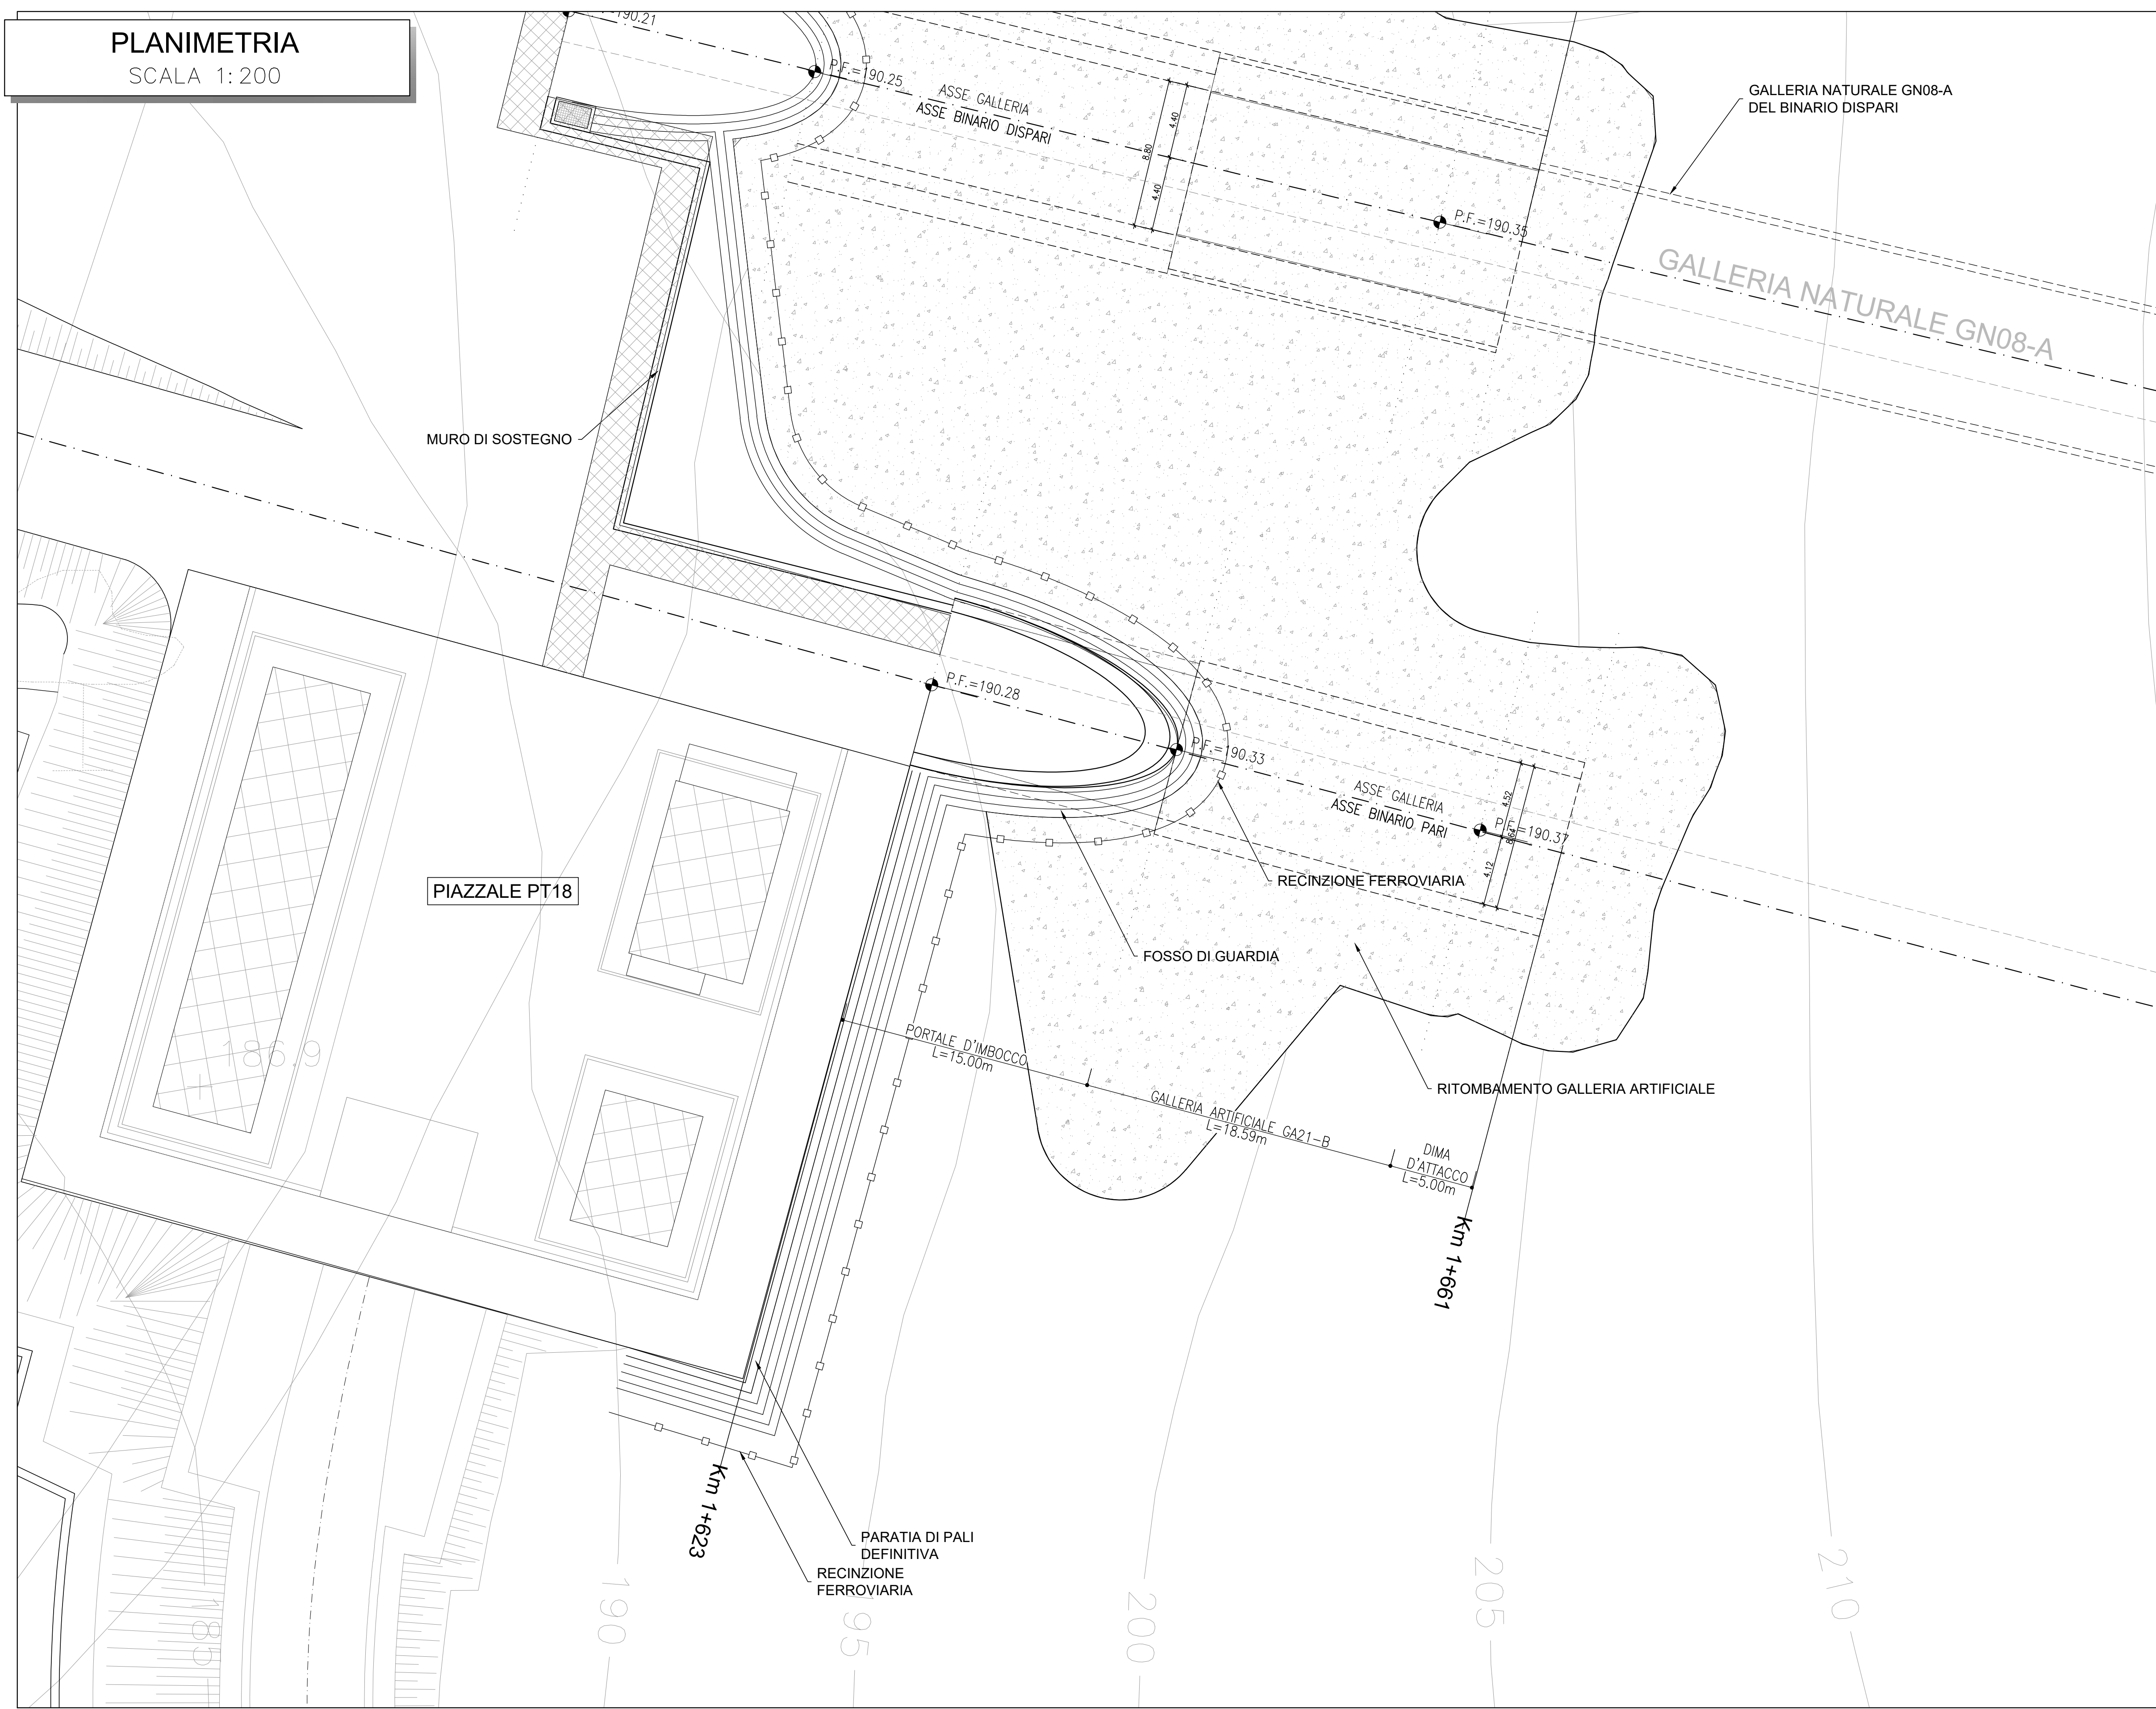

SEZIONE TRASVERSALE
SCALA 1:50

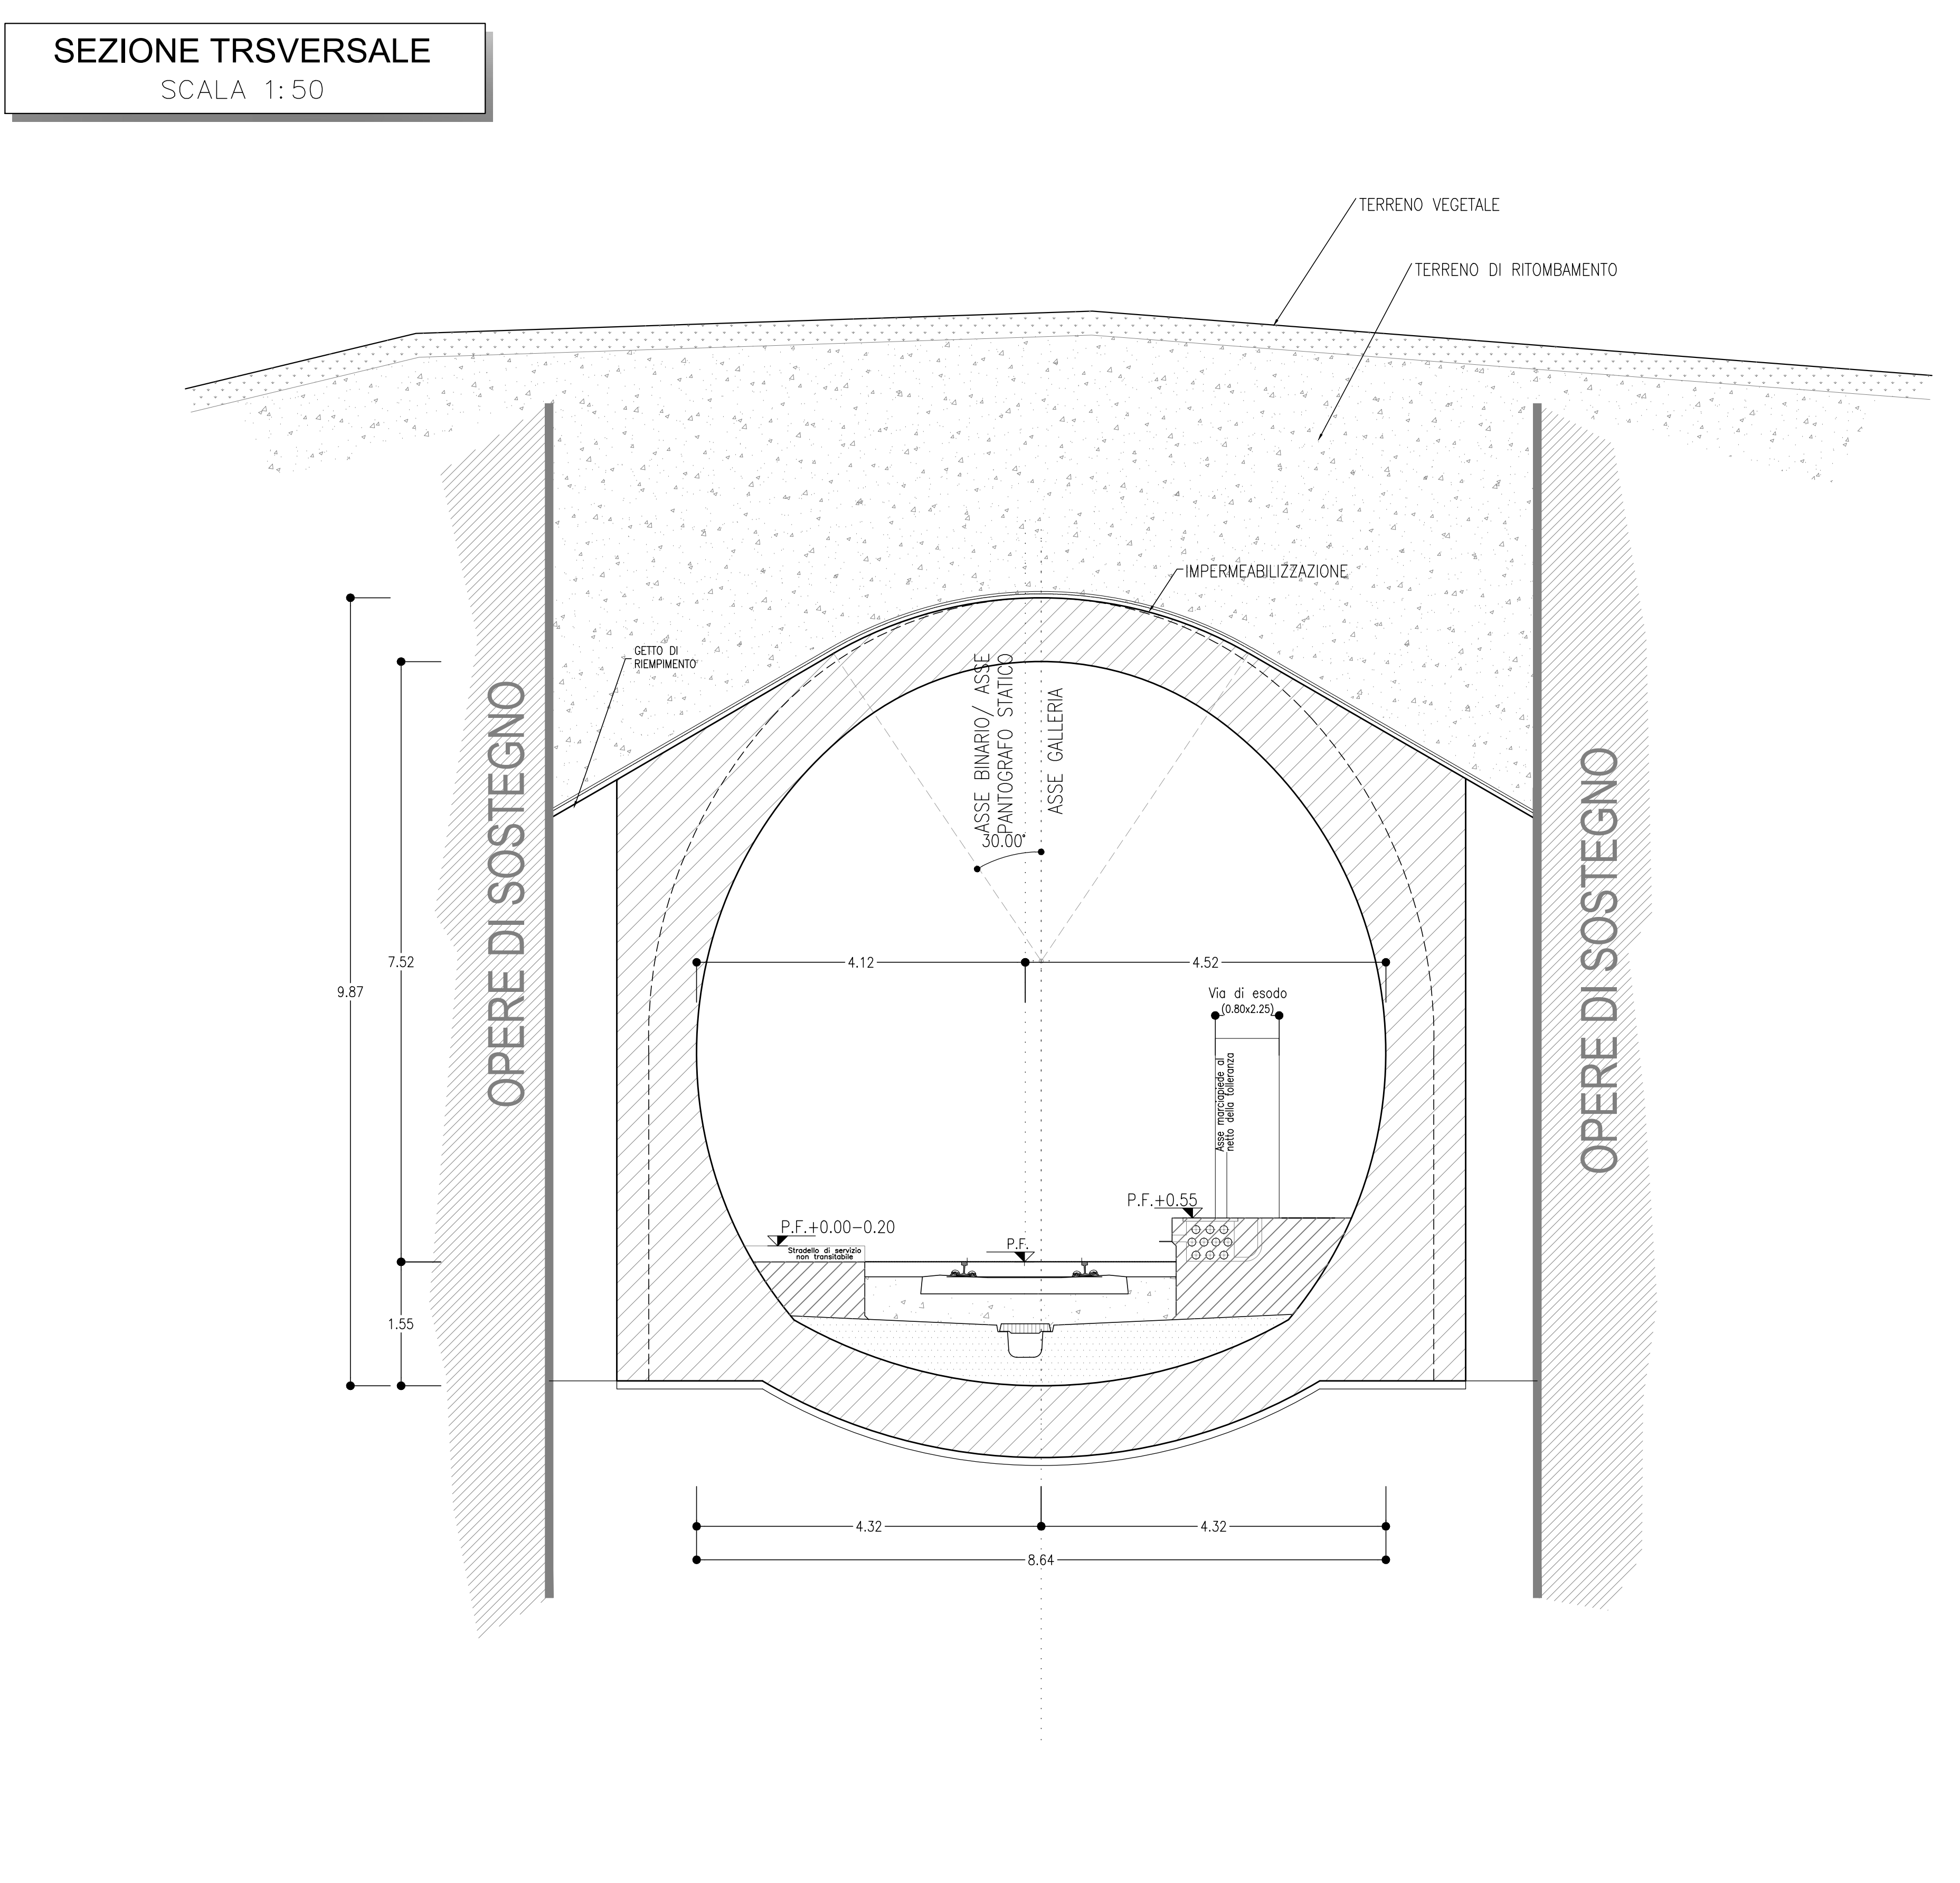

PROFILO LONGITUDINALE
SCALA 1:200

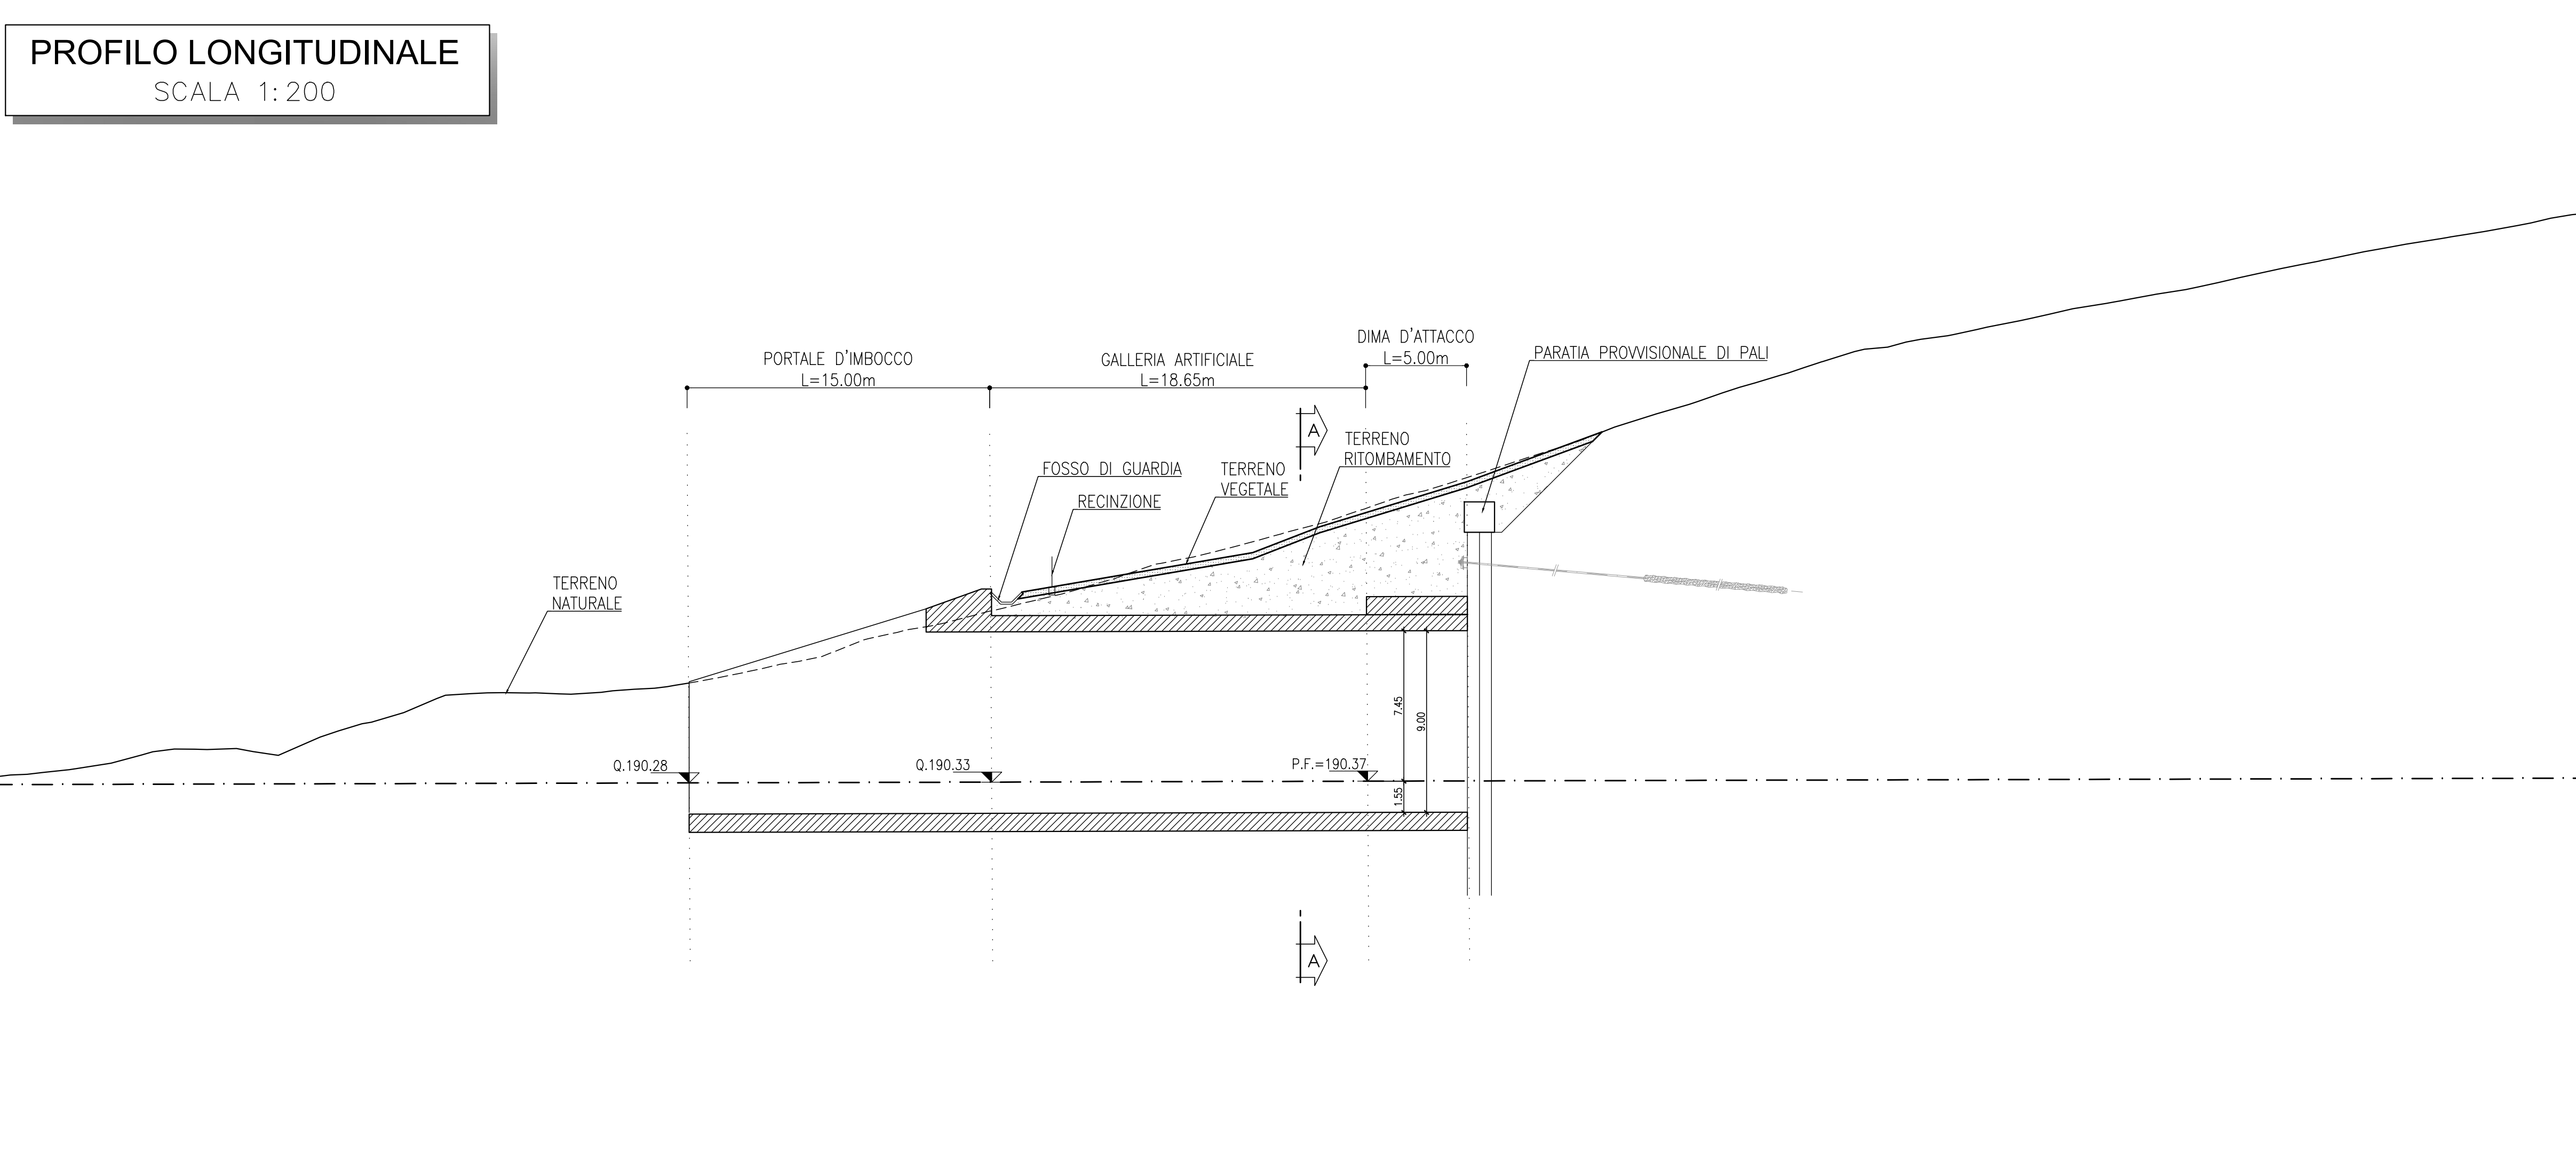

PIANTA CHIAVE

The map illustrates the proposed high-speed railway corridor between Salerno and Capua. The main line is shown as a red dashed line, with various infrastructure codes (GA01 to GA100) indicating specific locations along the route. The map includes a compass rose pointing North and a scale bar indicating distances in kilometers (0, 10, 20, 30). The route starts in Salerno, passes through various towns and villages, and ends in Capua. The map also shows the location of various smaller towns and villages, including Salerno, Capua, and various smaller towns and villages. The map is titled "PIANTA CHIAVE" (Key Map).

COMMITTENTE:

 **RFI**
RETE FERROVIARIA ITALIANA
GRUPPO FERROVIE DELLO STATO ITALIANE

PROGETTAZIONE:

 **ITALFERR**
GRUPPO FERROVIE DELLO STATO ITALIANE

U.O. GALLERIE

PROGETTO DI FATTIBILITA' TECNICA ED ECONOMICA

LINEA SALERNO – REGGIO CALABRIA
NUOVA LINEA AV SALERNO – REGGIO CALABRIA
LOTTO 1 BATTIPAGLIA – PRAIA

LOTTO 1 BATTIPAGLIA – PRAIA
LOTTO 1A BATTIPAGLIA – ROMAGNANO

OPERE DI IMBOCCO

GALLERIA CATERINA BINARIO PARI GN08B - IMBOCCO LATO SALERNO
Planimetria, profilo longitudinale e sezione galleria artificiale

	SCALA:
--	--------

SCALA:

Varie

[illegible]

File: RC1EA1R07PZGA2100002A.DWG	n. Elab.:
---------------------------------	-----------

. Elab.: